



TYPICAL FLOOR PLAN

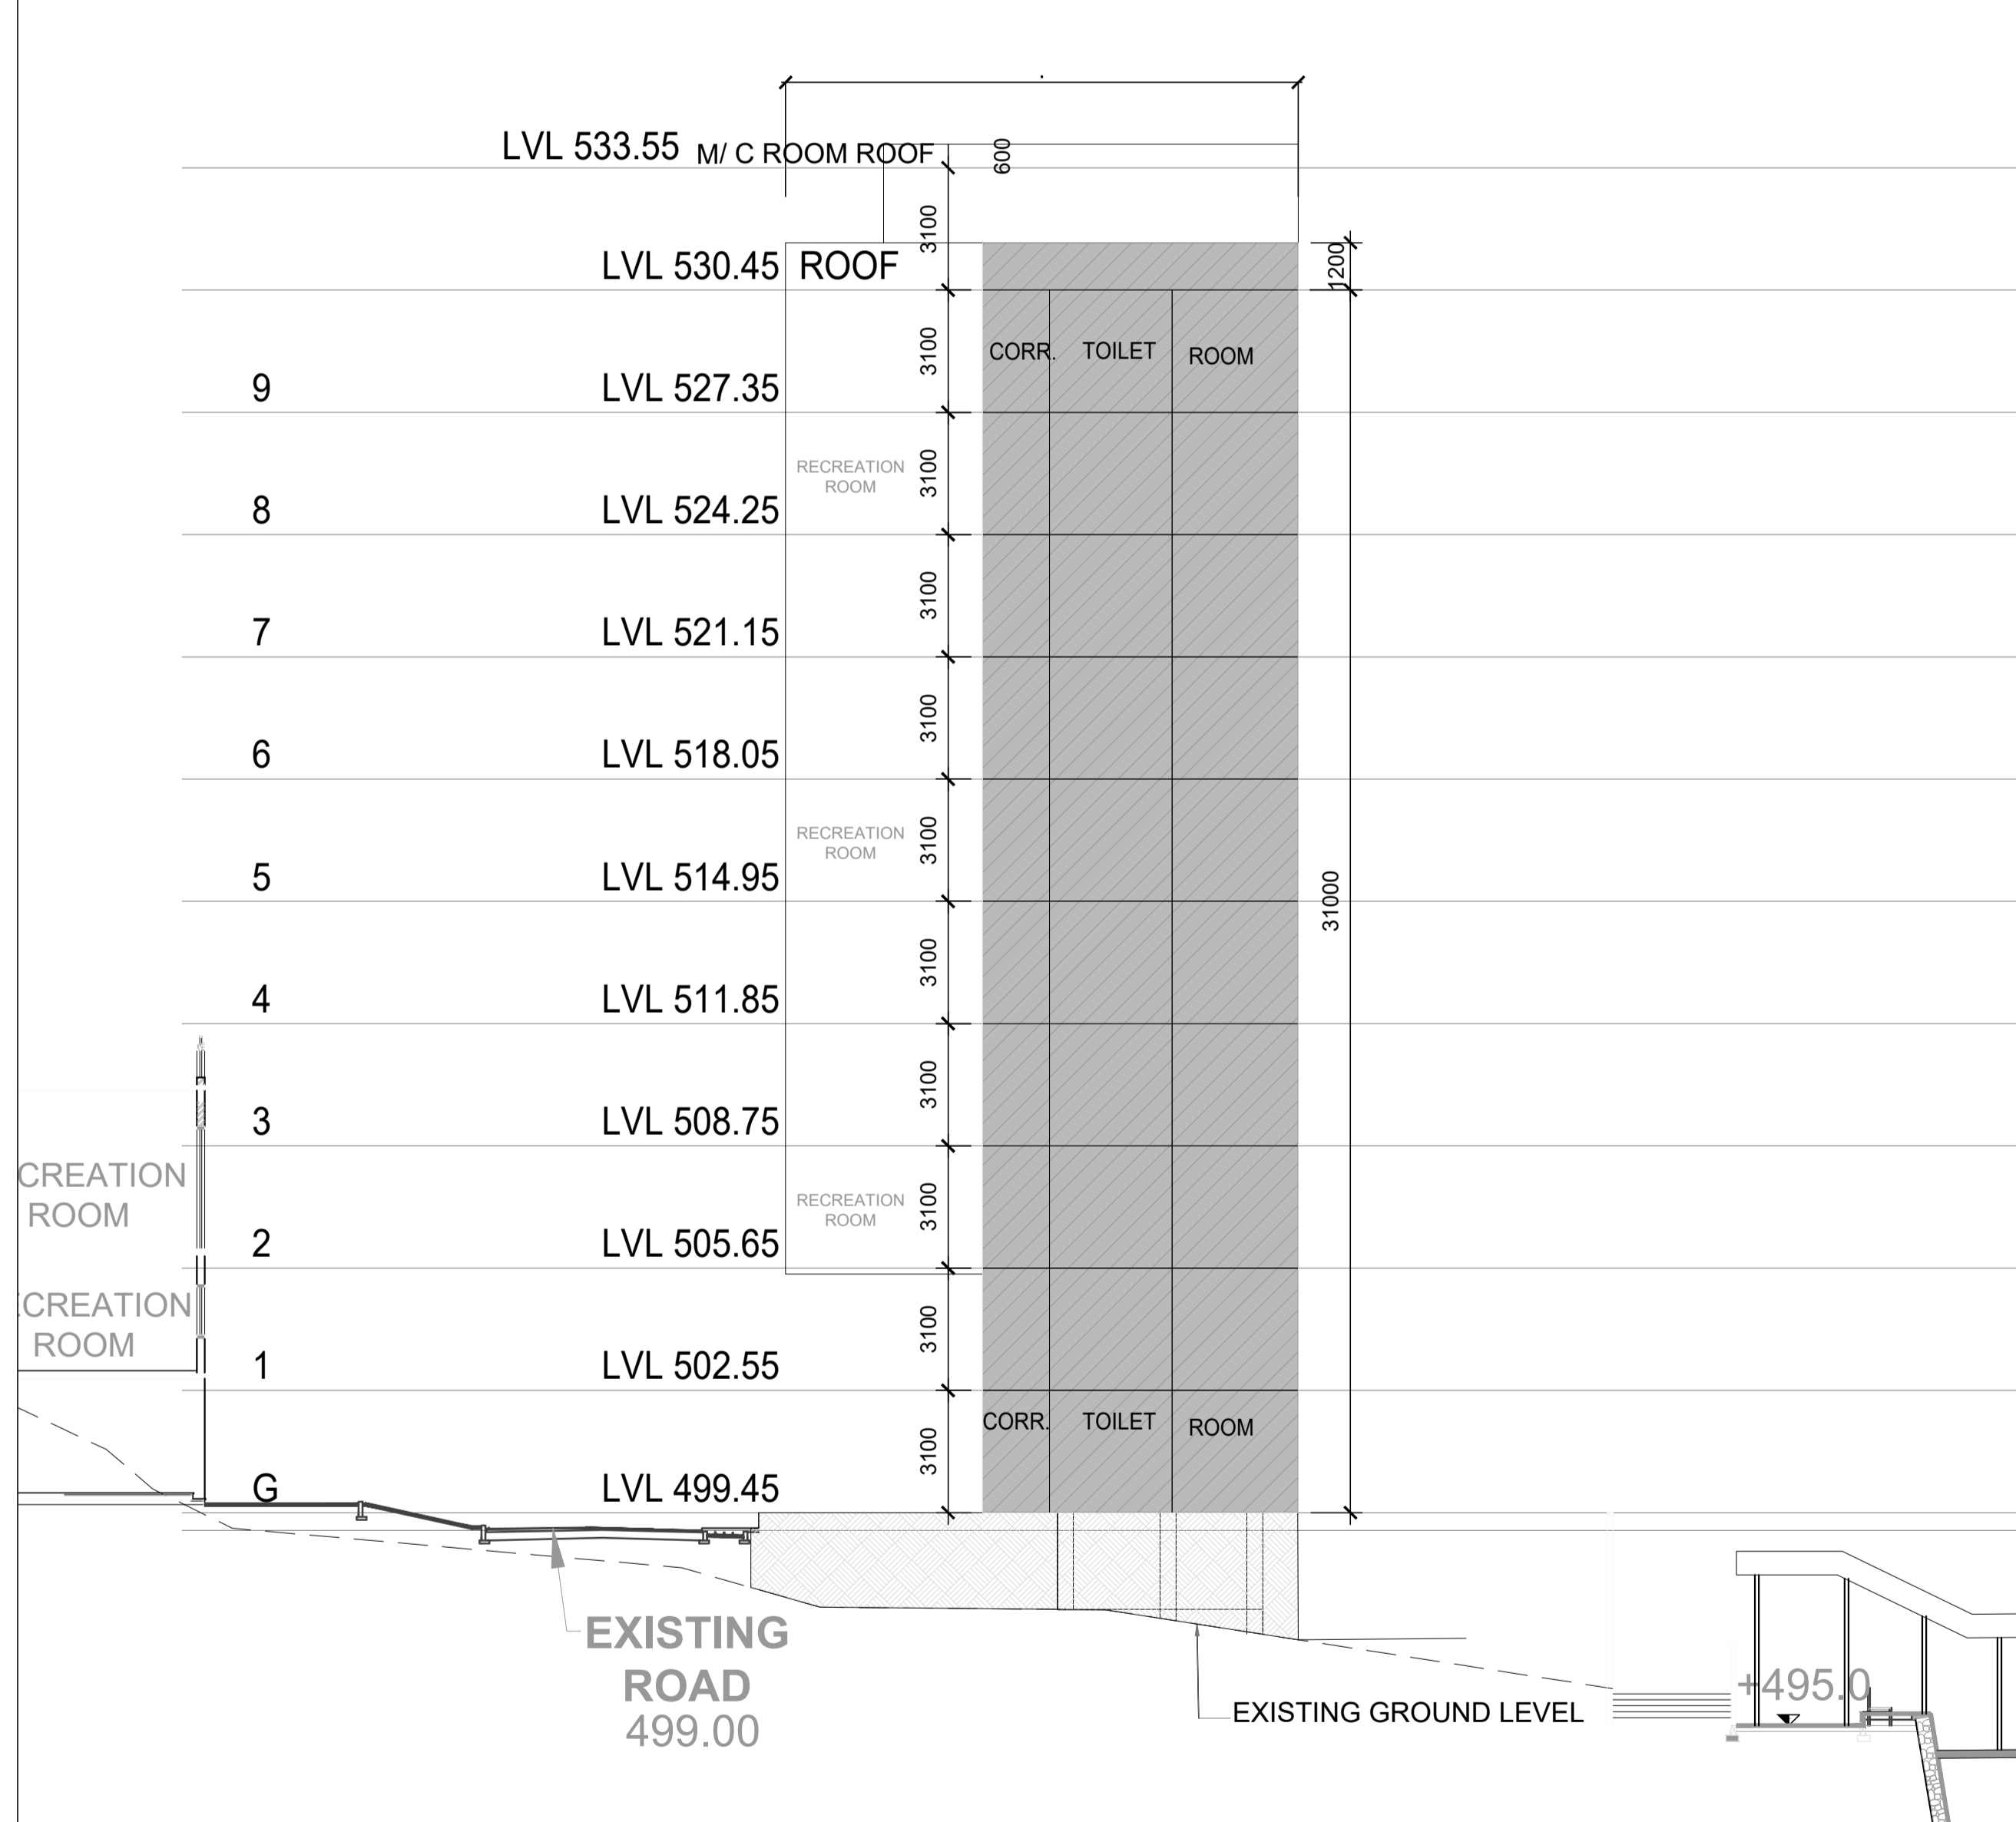

SECTION 1-1

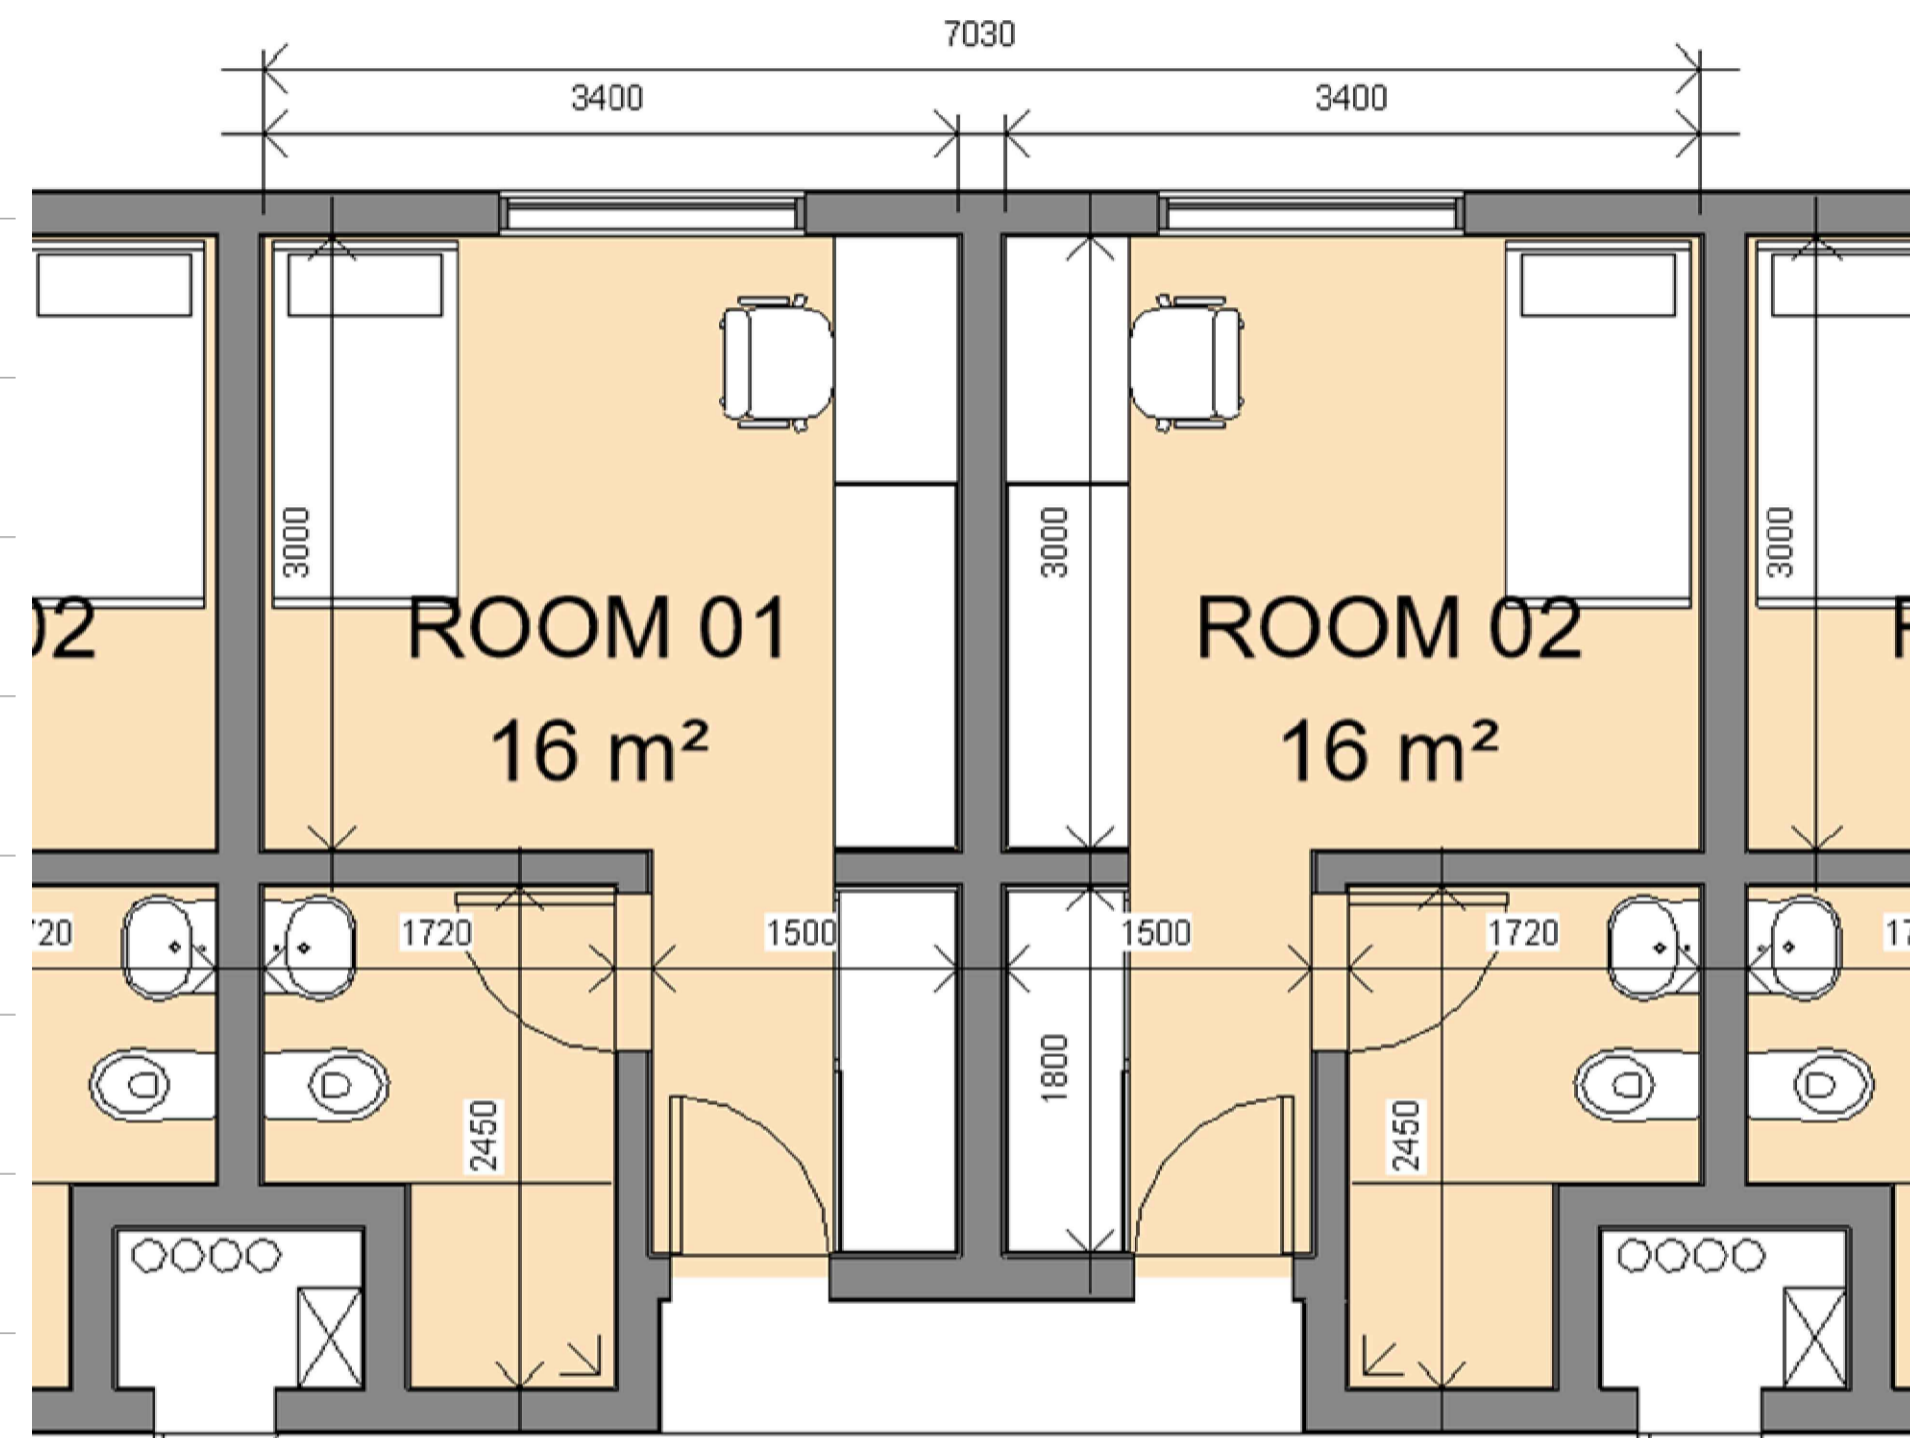

TYPICAL ROOM (AREA=16 SQ.M WITH OUT WALL )

Floor Wise Area Statement of Proposed Deluxe Hostel (175 Bedded)

Floor	Floor Area (Sq.M.)	Occupancy (Room Area 16 Sqm.) Nos. of Room
Ground Floor	794.0	20
First Floor	794.0	20
Second Floor	855.0	20
Third Floor	855.0	20
Fourth Floor	855.0	20
Fifth Floor	855.0	20
Sixth Floor	855.0	20
Seventh Floor	496.0	10
Eighth Floor	496.0	10
Ninth Floor	496.0	10
<b>TOTAL</b>	<b>7351.0</b>	<b>170.0</b>

NO.	DATE	DESCRIPTION	SC/CP	TC	TC
R1	26.02.26	GENERAL REVISION			
MKD.	ISSUED	DESCRIPTION	DEALT	CHECKED	APPROVED

REVISIONS	
CLIENT	<b>INDIAN INSTITUTE OF SCIENCE EDUCATION &amp; RESEARCH THIRUVANANTHAPURAM</b>
PROJECT	IISER - TVM CAMPUS, VITHURA THIRUVANANTHAPURAM

PURPOSE	FOR APPROVAL	ISSUED	23.02.26	MEERA EDWIN
SCALE	1:200 @ A2	ARCHITECTURAL DRAWING		
DEALT	S.C.P	PH-III HOSTEL COMPLEX 175 BED DELUXE HOSTEL		
CHECKED	T.C	TYPICAL FLOOR PLAN SECTION 1-1		
APPROVED	T.C	DRG. NO- 2009088/AR/CD/PH-III-DHB-02	Rev. R1	

DEVIATION STATEMENT					
I) As per Agreement TOR			II) Revised as per IISER current requirement		
Type of Room	Area in Sq. M.	Reference	Type of Room	Area in Sq. M.	Reference
Single Bed	12 Sq. M. with 1.5 Sq. M. Balcony	Residential Complex Students Hostel with Common facilities (Total for 1000 MS 18750 students and 500 Research Scholars) MS: 750 Boys (3* 250) & 250 Girls Ph D: 250 Boys & 250 Girls	Single Bed	13 Sq. M.	[EXTERNAL] Re: Architectural consultancy for HEFA loan based constructions
Double Bed	18 Sq. M. with 1.5 Sq. M. Balcony	Double rooms (18 sq m) with balcony 1.5 square meter (3 sq meter actual divided by 2). Single room (12 sq m) with balcony 1.5 square meter (3 sq meter actual divided by 2). First three years 194 MS. Double occupancy, 4* year onwards, single rooms. Ph D students, single rooms.	Double Bed	18 Sq. M.	This Message is From an External Sender. This message and any files transmitted with it are from outside your organization. Completed authority has instructed to change the area of rooms as follows:
		MS HOSTELS: BOYS: 150 double rooms; 450 single rooms; GIRLS: 50 double rooms; 150 single rooms. PHD HOSTELS: BOYS: 250 single rooms. GIRLS: 250 single rooms.	International Hostel	16 Sq. M.	Dear Sir,
					(We will consider the above as carpet area of the rooms (without wall))