




SECTION 1-1
SCALE 1:100



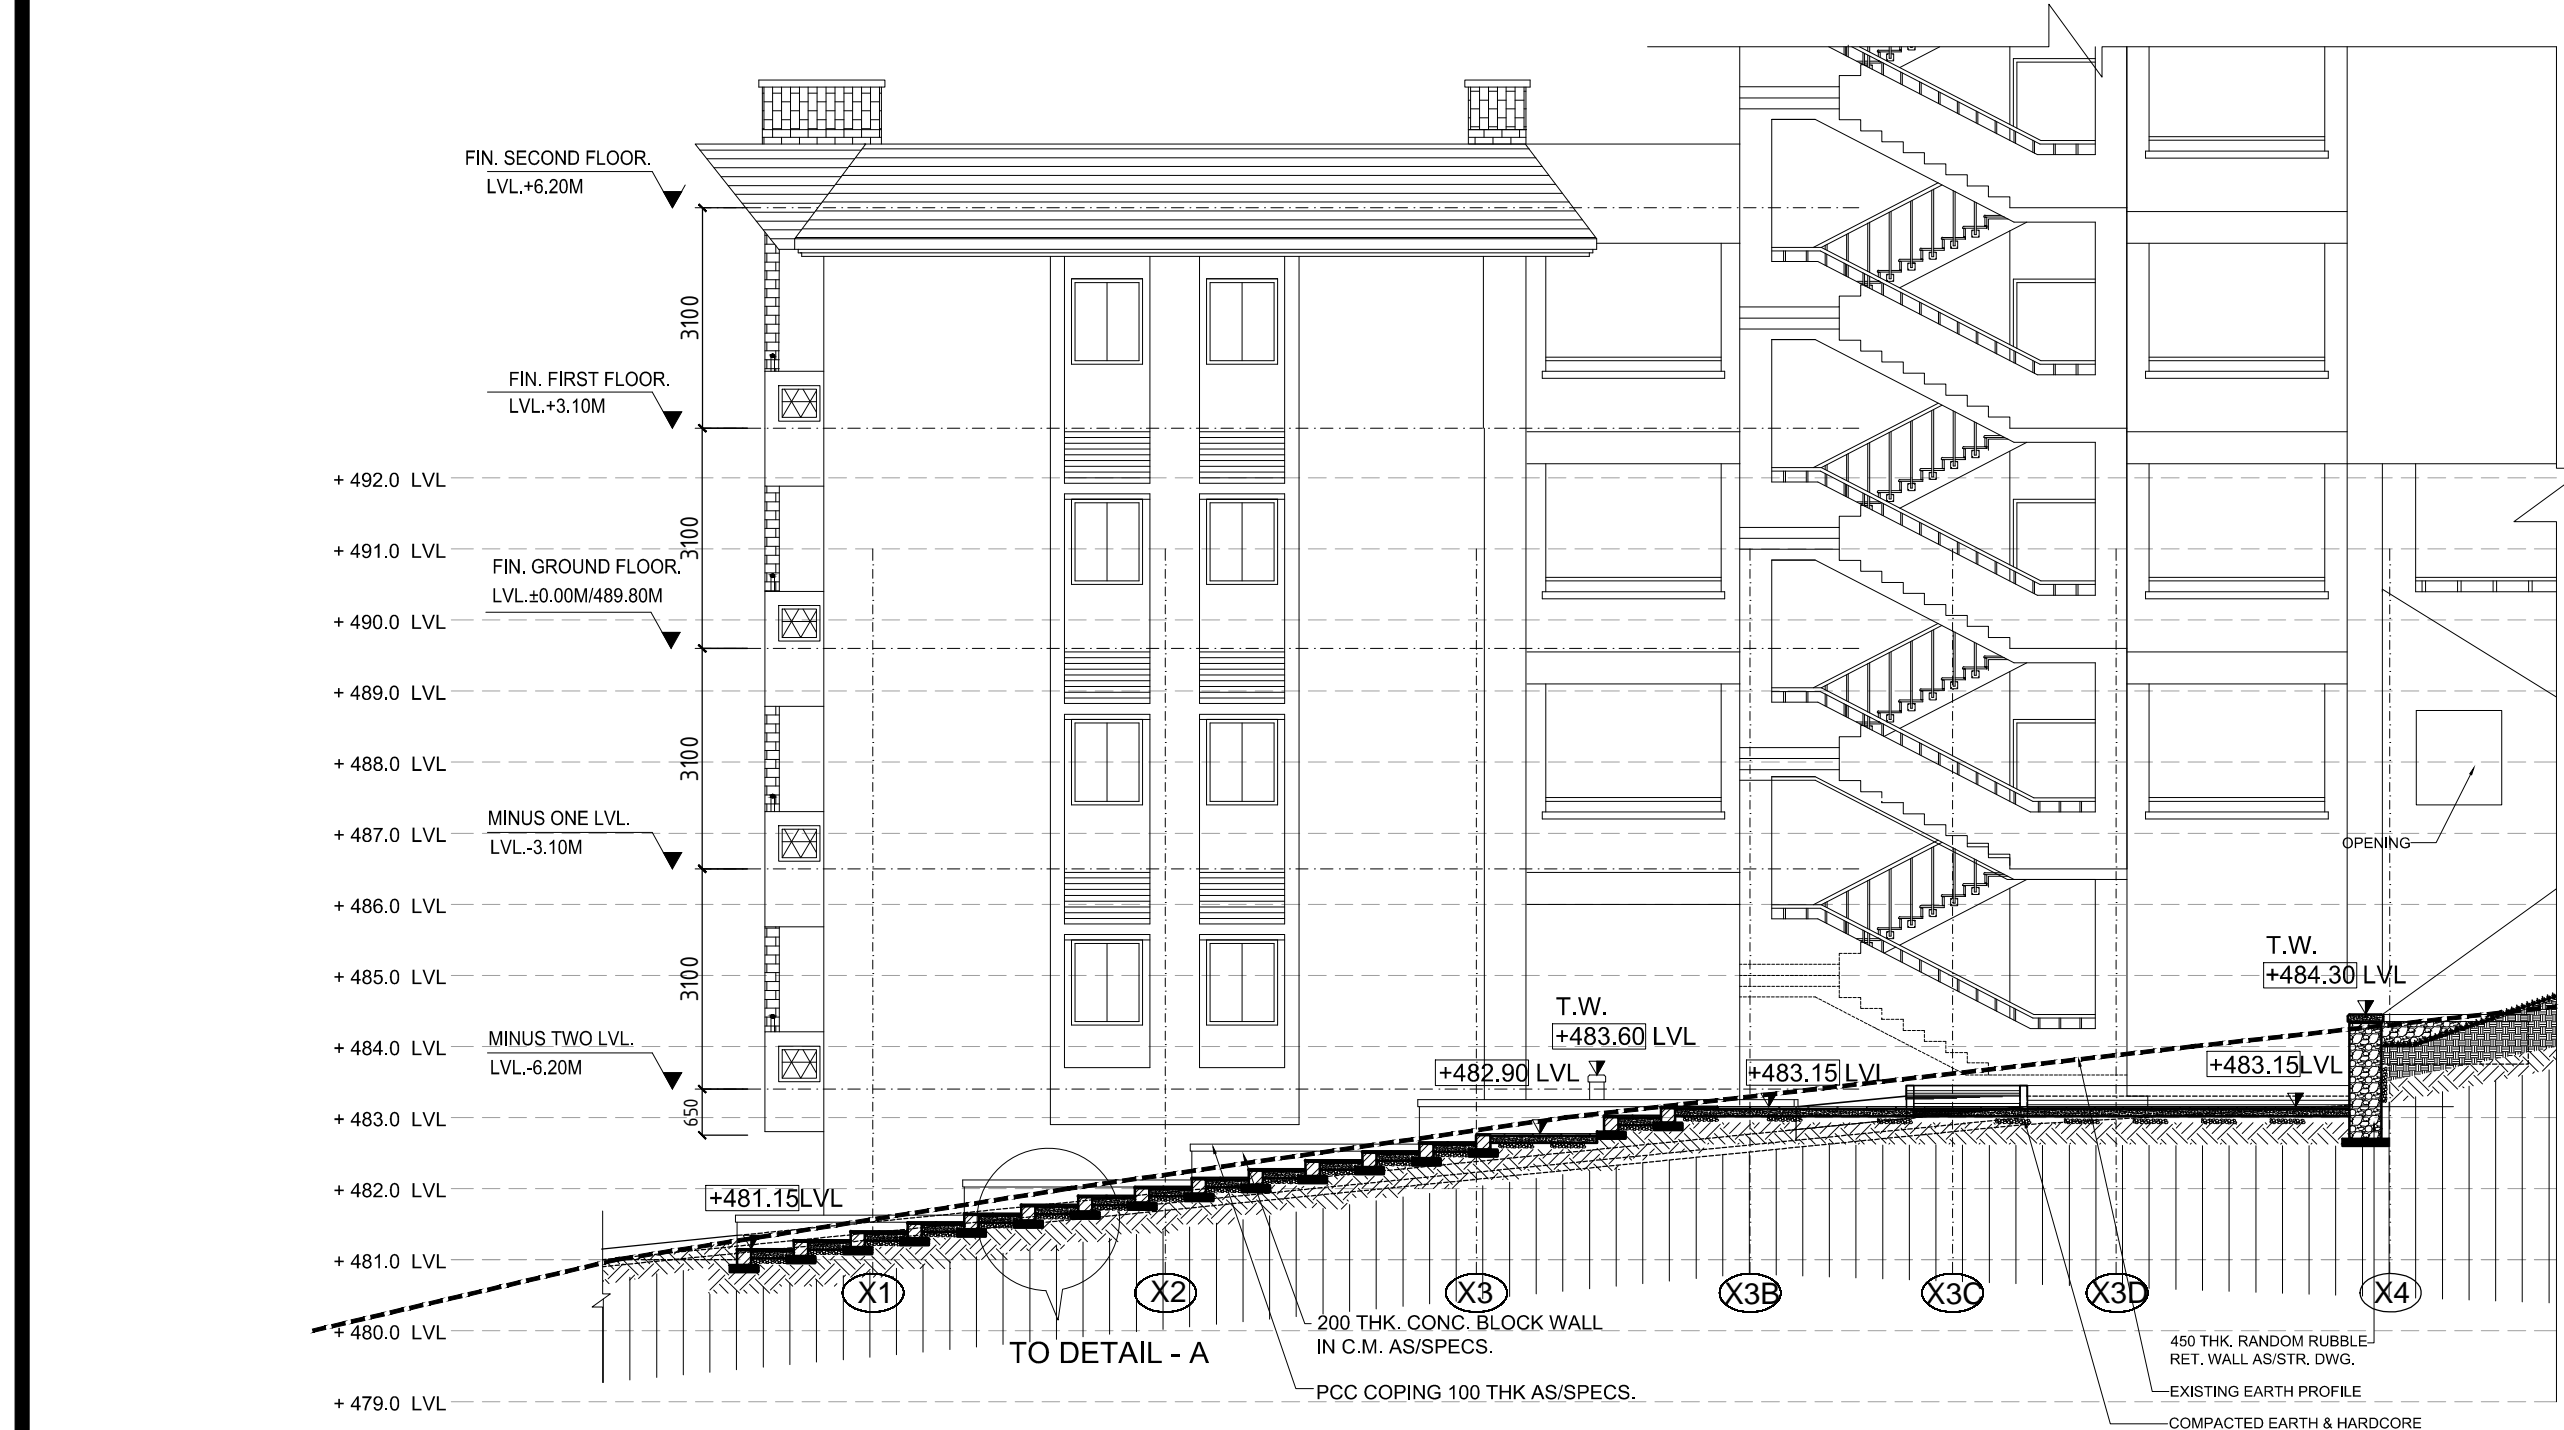

SECTION 2-2
SCALE 1:100

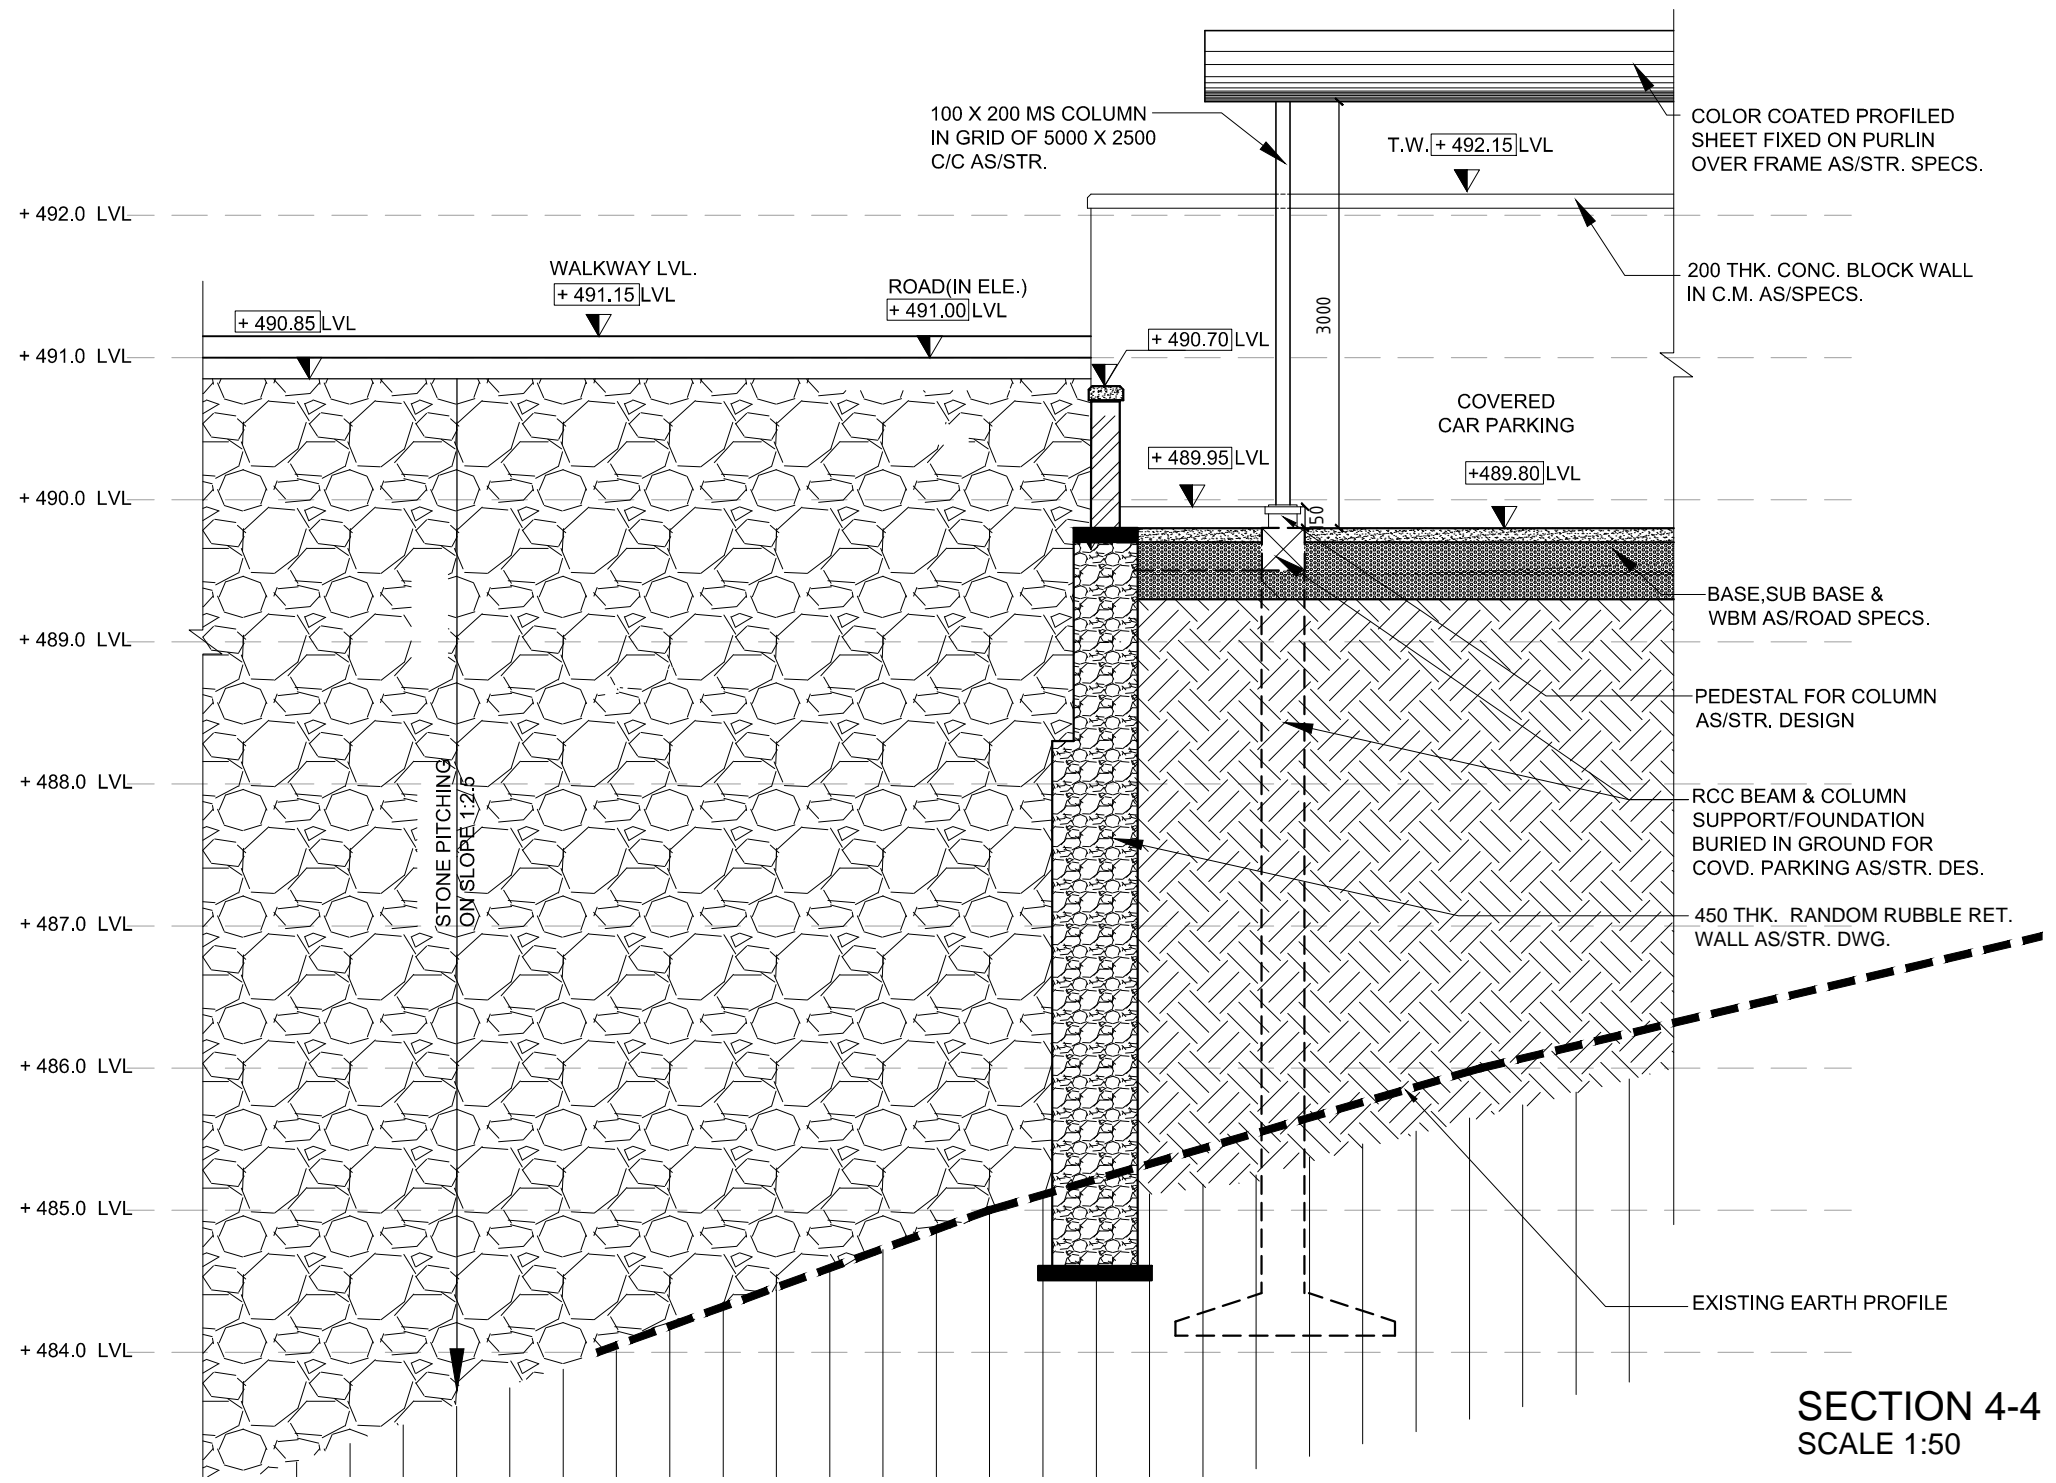

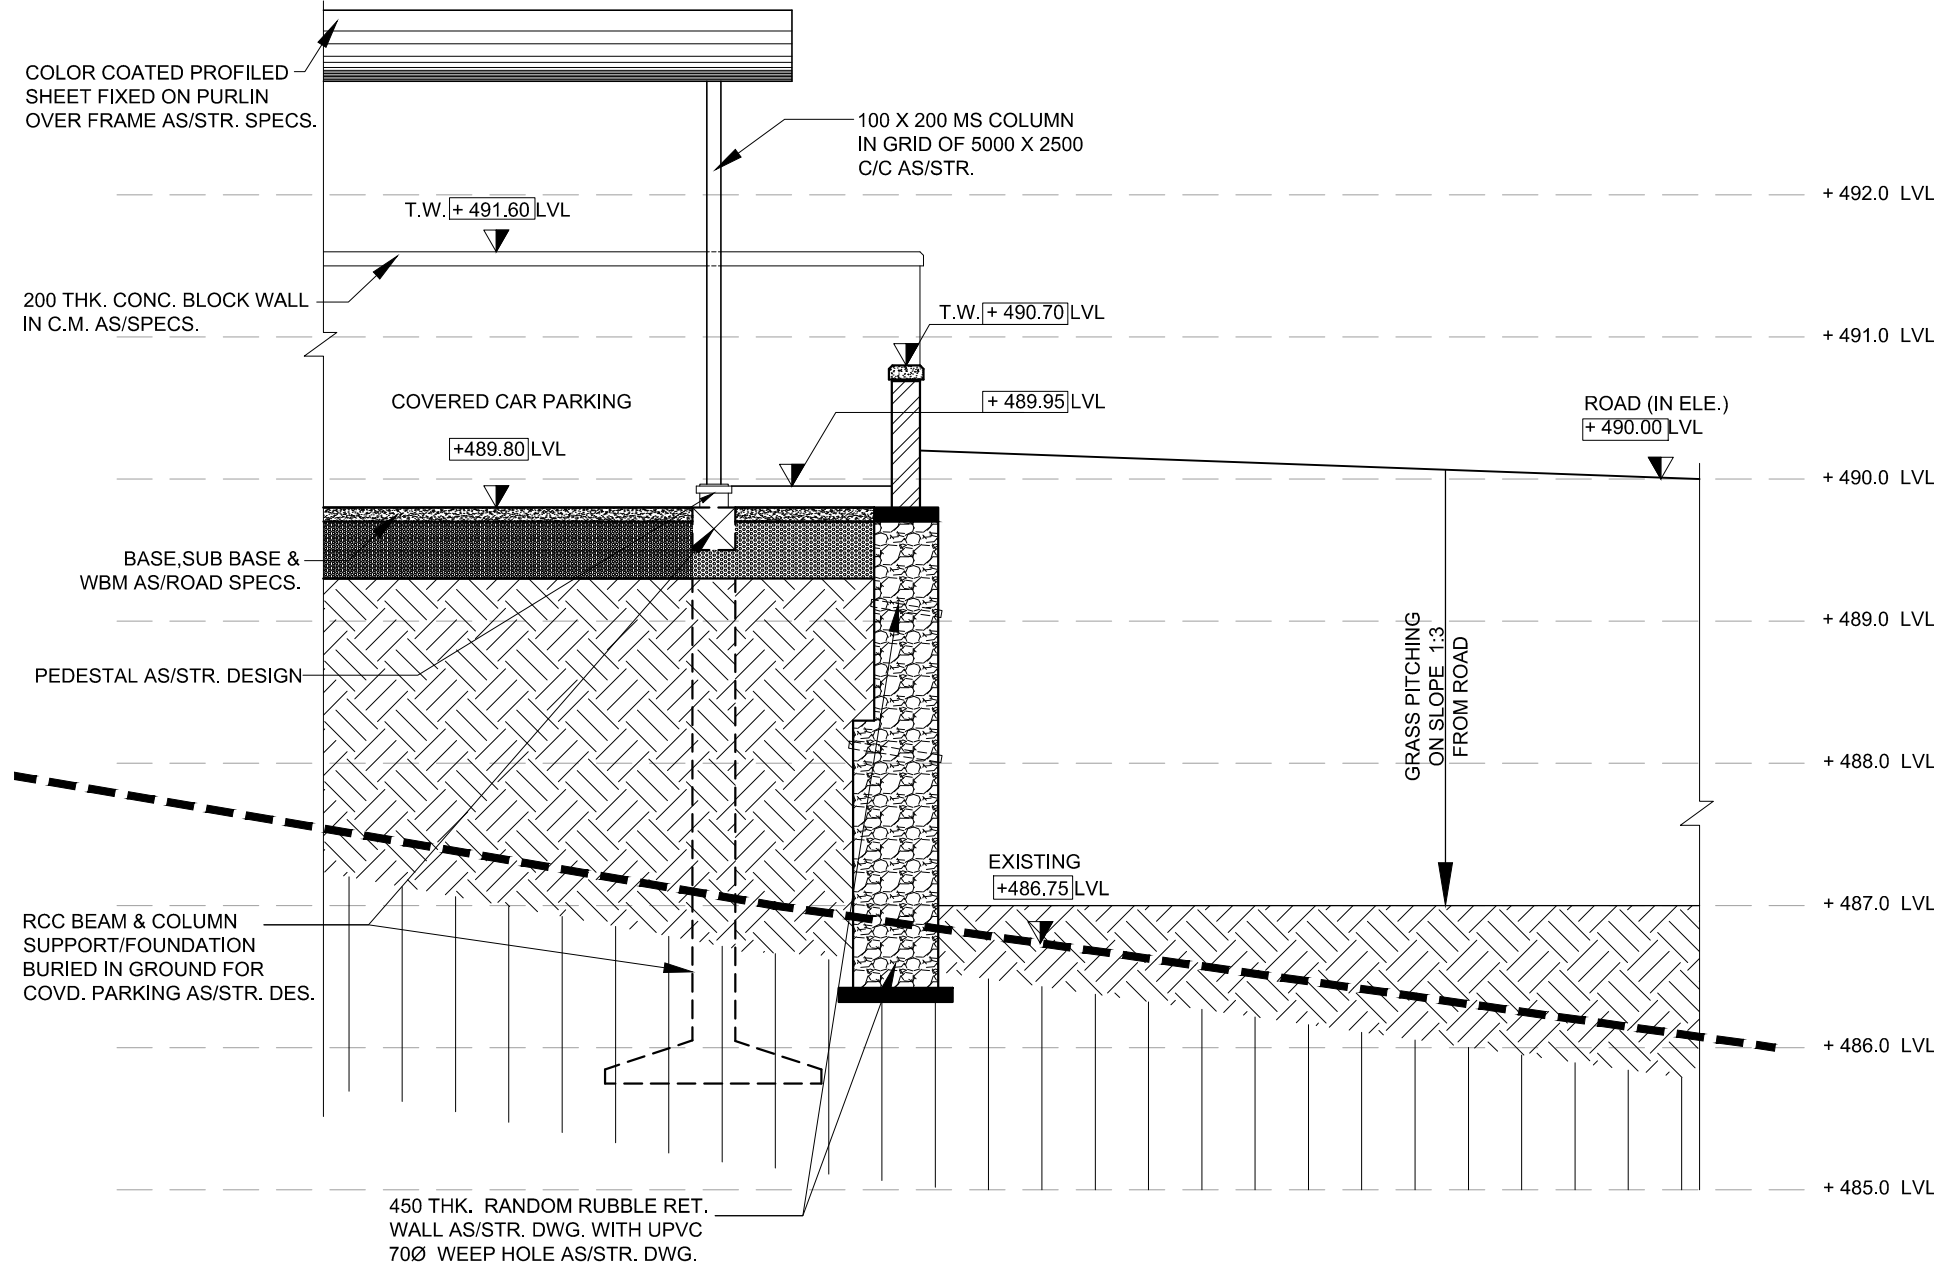SECTION 4-4
SCALE 1:50



SECTION 3-3
SCALE 1:50

MKD	ISSUED	DESCRIPTION	DEALT	CHECKED	APPROVED
REVISIONS					
NOTICE: THIS DRAWING HAS NOT BEEN PUBLISHED AND IS THE SOLE PROPERTY OF CONSULTING ENGINEERING SERVICES (INDIA) PVT. LTD. AND IS ISSUED TO THE PARTY FOR THE SPECIFIC PURPOSE AS STATED IN THE AGREEMENT AND IT SHALL NOT BE REPRODUCED, COPIED, LENT OR OTHERWISE DISPOSED OFF DIRECTLY OR INDIRECTLY, NOR USED FOR ANY OTHER PURPOSE OTHER THAN FOR WHICH IT IS FURNISHED.					
 THIRUVANANTHAPURAM		CLIENT	INDIAN INSTITUTE OF SCIENCE EDUCATION & RESEARCH THIRUVANANTHAPURAM		
PROJECT		IISER - TVM CAMPUS, VITHURA THIRUVANANTHAPURAM			
PURPOSE		FOR TENDER	ISSUED	22-07-14 MEERA EDWIN	
SCALE: AS/DWG		LANDSCAPE DRAWING			
DEALT		KUMUDINI	HOUSING UNIT TYPE C2		
CHECKED		A.R.C./T.C.	SITE DEVELOPMENT		
APPROVED		DRAWING NO. 2009088/AR/(AB)/C/LP/C1-2			Rev. TO
N.P.S.					
 CONSULTING ENGINEERING SERVICES (INDIA) PVT. LTD.					