




SECTION X-X  
SCALE 1:20

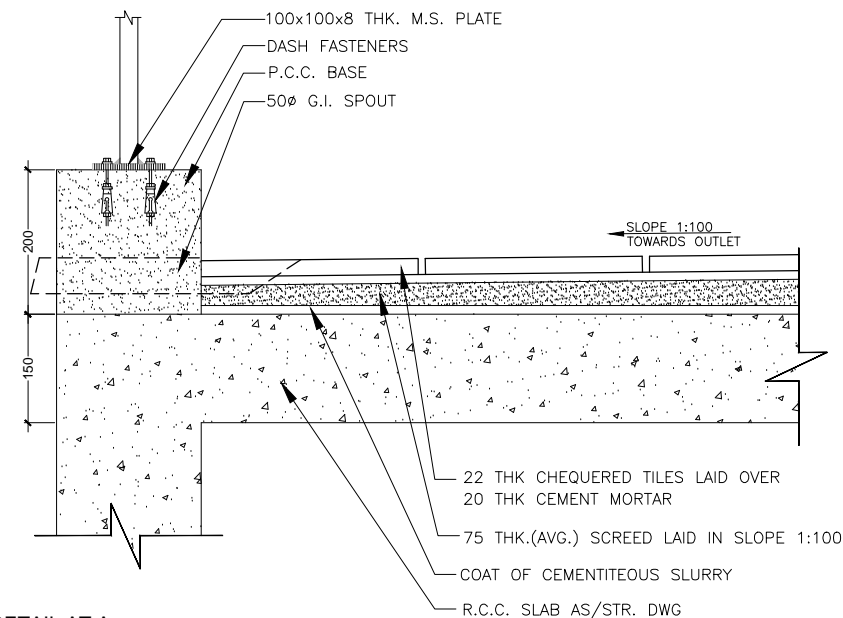



DETAIL AT A  
SCALE 1:10

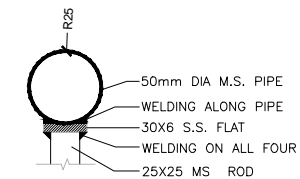

DETAIL AT B  
SCALE 1:5

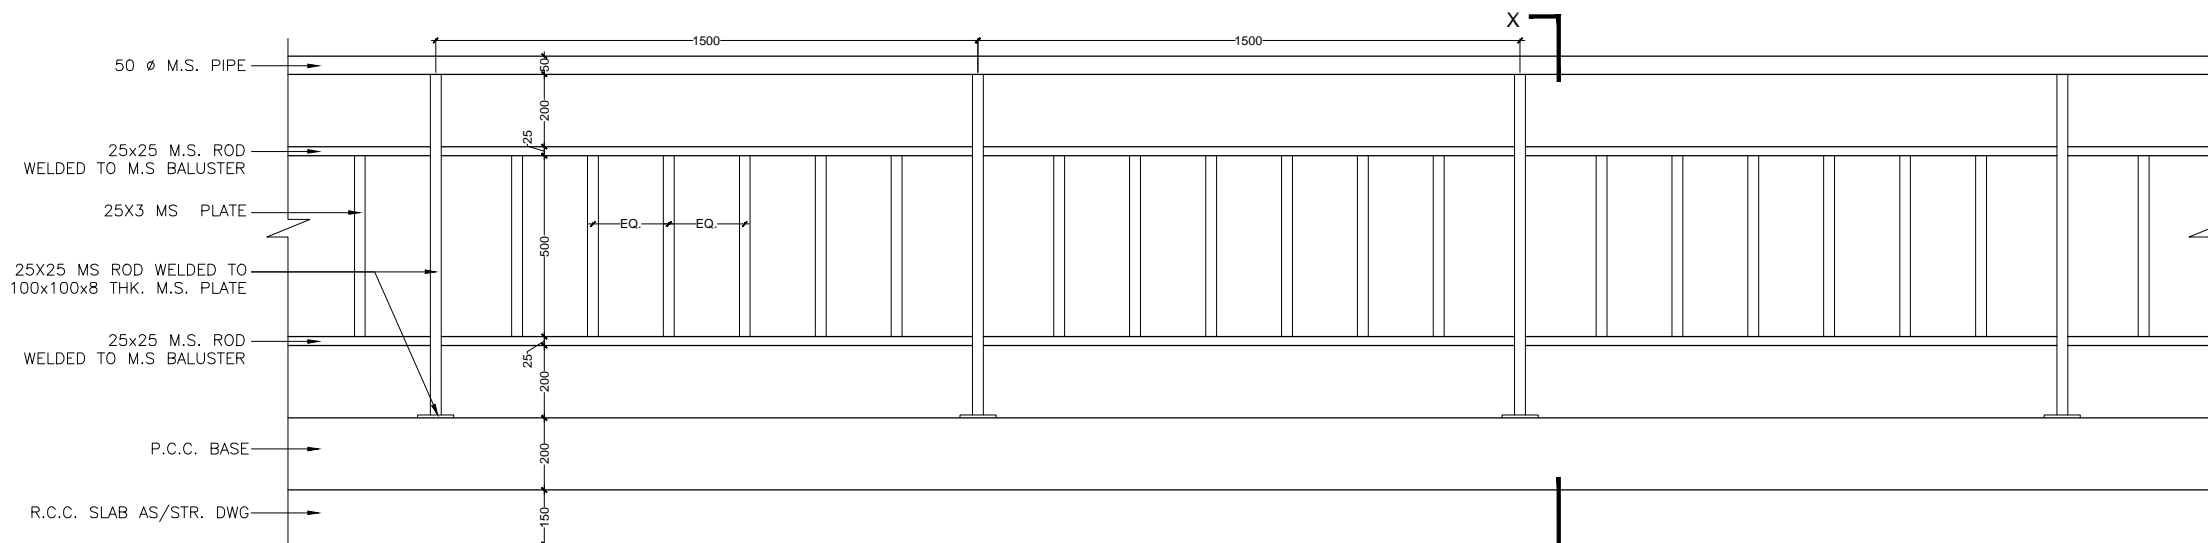

ELEVATION  
SCALE 1:20

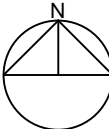MKD.	ISSUED	DESCRIPTION	DEALT	CHECKED	APPROVED
REVISIONS					
THIS DRAWING HAS NOT BEEN PUBLISHED AND IS THE SOLE PROPERTY OF CONSULTING ENGINEERING SERVICES (INDIA) PVT. LTD. AND IS ISSUED TO THE PARTY FOR THE SPECIFIC PURPOSE AS STATED IN THE AGREEMENT AND IT SHALL NOT BE REPRODUCED, COPIED, LENT OR OTHERWISE DISPOSED OF DIRECTLY OR INDIRECTLY, NOR USED FOR ANY OTHER PURPOSE OTHER THAN FOR WHICH IT IS FURNISHED.					
		CLIENT INDIAN INSTITUTE OF SCIENCE EDUCATION & RESEARCH THIRUVANANTHAPURAM			
PROJECT IISER - TVM CAMPUS, VITHURA THIRUVANANTHAPURAM					
PURPOSE	FOR TENDER	ISSUED	MEERA EDWIN		
SCALE :		AS/DWG@A3			
DEALT	KUMUDINI	DETAIL OF RAILING FOR EXTRACTION WELL AND APPROACH PATH			
CHECKED	T.C				
APPROVED	N.P.S.				
		DRG NO- 2009088/AR(AB)/C/MP-01			Rev. R0
CONSULTING ENGINEERING SERVICES (INDIA) PVT. LTD. NEW DELHI MUMBAI KOLKATA THIRUVANANTHAPURAM					