




PLAN AT B-B

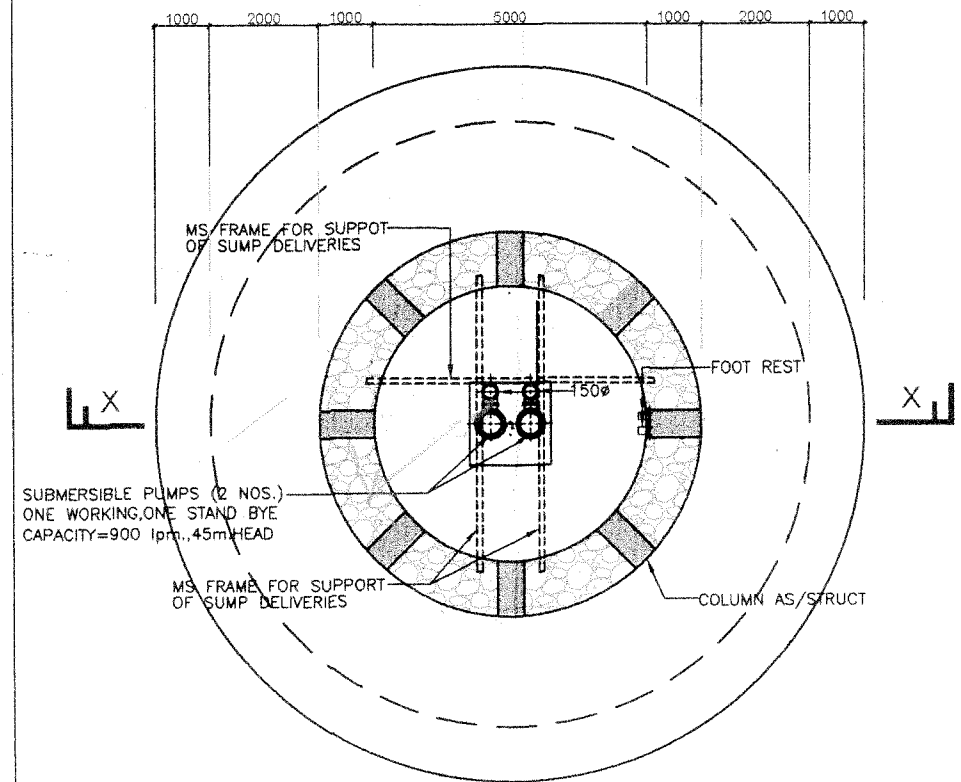

PLAN AT A-A
SURFACE WATER EXTRACTION WELL

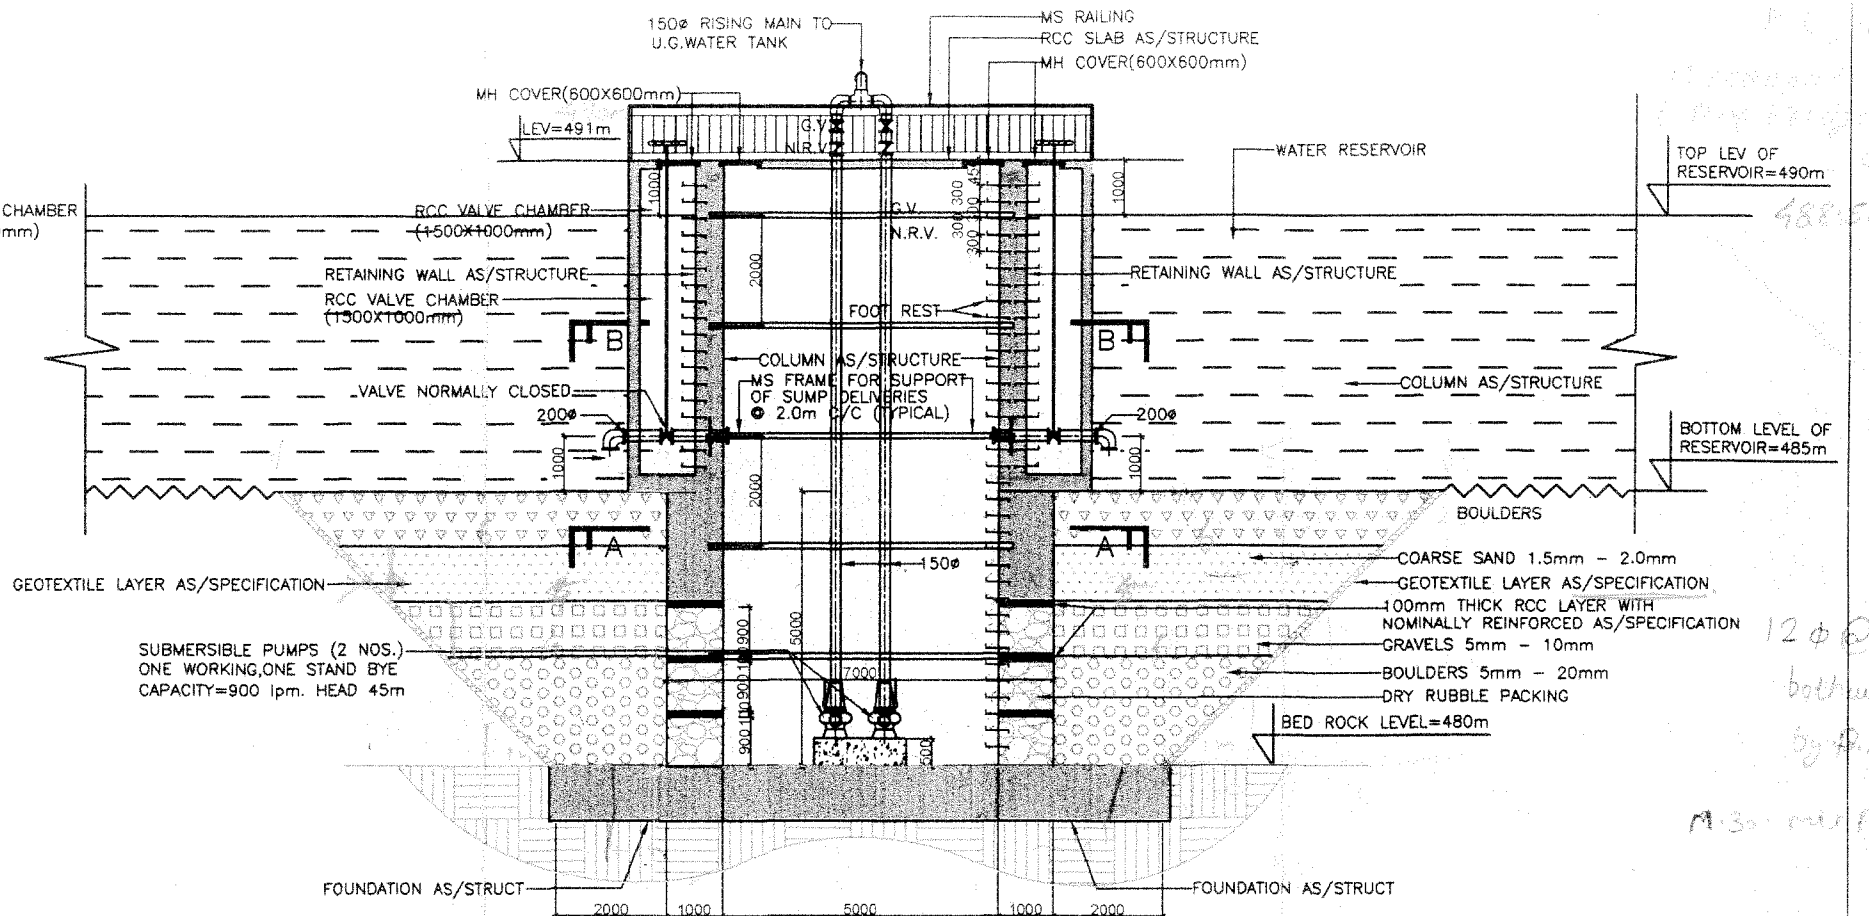

SECTION AT X-X

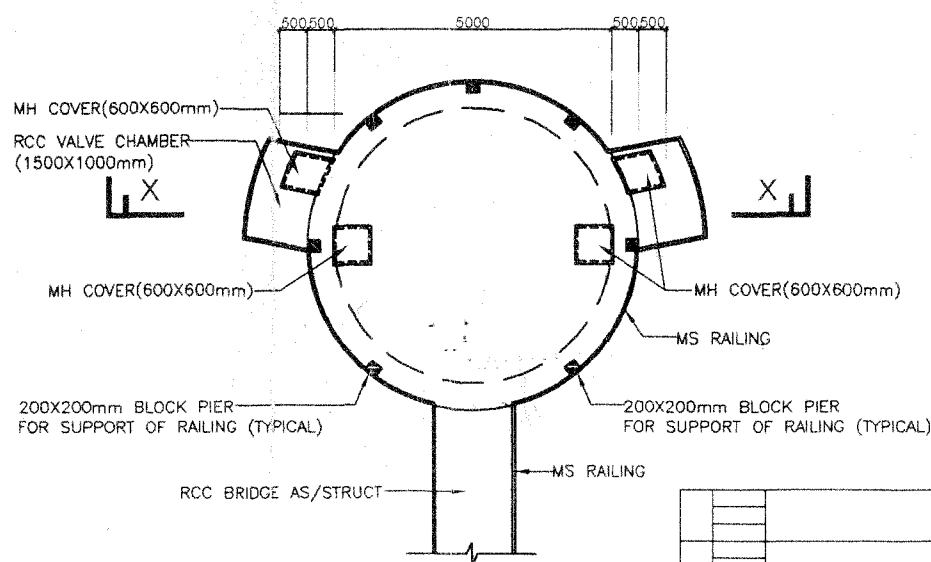

PLAN AT TOP LEVEL

NO.	ISSUED	DESCRIPTION	DEALT	CHECKED	APPROVED
1					
2					
3					
4					
5					
6					
7					
8					
9					
10					

REVISIONS

THIS DRAWING HAS NOT BEEN PUBLISHED AND IS THE SOLE PROPERTY OF CONSULTING ENGINEERING SERVICES (INDIA) PVT. LTD. AND IS ISSUED TO THE PARTY FOR THE SPECIFIC PURPOSE AS STATED IN THE AGREEMENT AND IT SHALL NOT BE REPRODUCED, COPIED, LENT OR OTHERWISE DISPOSED OF DIRECTLY OR INDIRECTLY, NOR USED FOR ANY OTHER PURPOSE OTHER THAN FOR WHICH IT IS FURNISHED.

CLIENT: INDIAN INSTITUTE OF SCIENCE EDUCATION & RESEARCH THIRUVANANTHAPURAM

PROJECT: IISER - TVM CAMPUS, VITHURA THIRUVANANTHAPURAM

PROJECT MANAGEMENT CONSULTANT: GHERZI EASTERN LTD, CHENNAI

PURPOSE: FOR CONSTRUCTION

ISSUED: 16-01-2012

SCALE: N.T.S. @ A3

DEALT: B.P. Rawat

CHECKED: B.S. Bajaj

APPROVED: B.S. Bajaj

DRG NO: 2009088/PLB/C/UGT-03

Rev: R0

PROJECT DESIGN CONSULTANT: CONSULTING ENGINEERING SERVICES (INDIA) PVT. LTD.