


First Floor

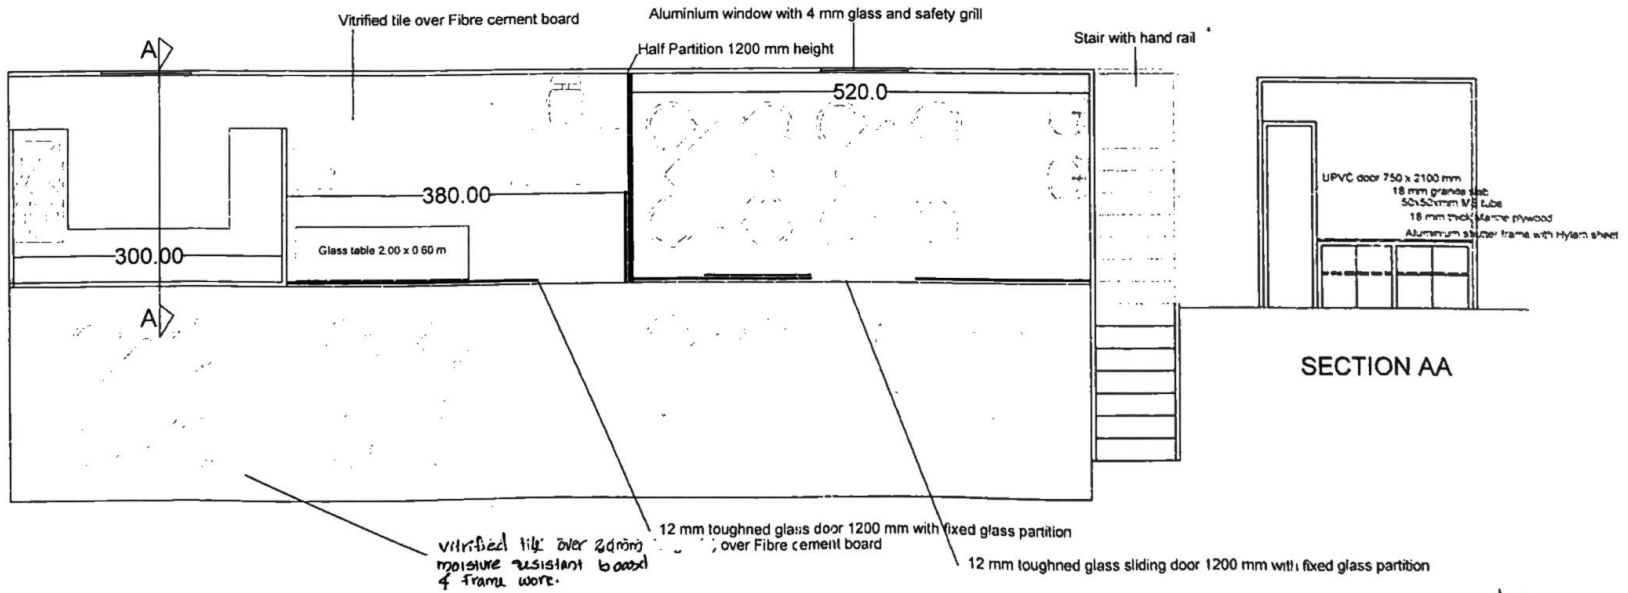

CONTAINER COFFEE SHOP 40'X 8'X8.5'

Handwritten signature/initials